


# SYCAMORE CANYON VILLAGE



## PLANNING PLAN

DATE	12/18/88
BY	[Signature]
PROJECT	SYCAMORE CANYON VILLAGE
SHEET NO.	RGI-18

SCALE 1" = 40'-0"

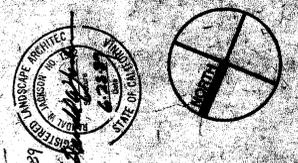

DEPARTMENT OF PUBLIC WORKS  
 MAINTENANCE  
 DATE 12-18-88  
 SIGNATURE [Signature]

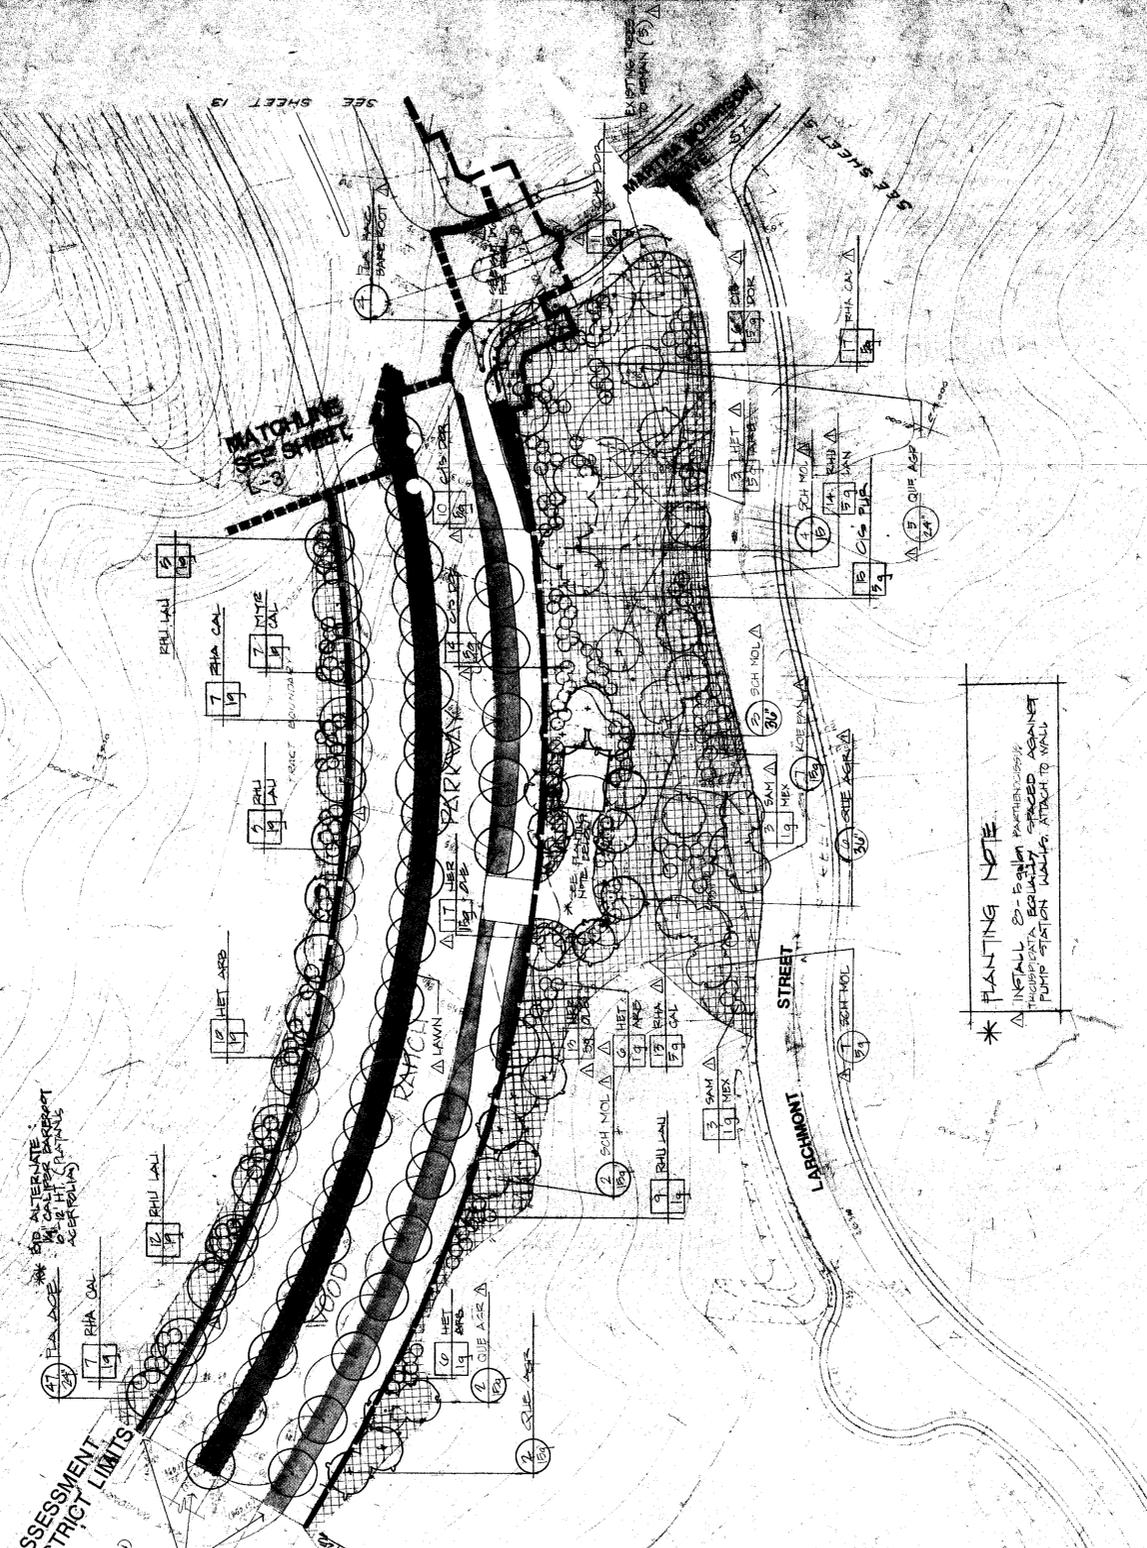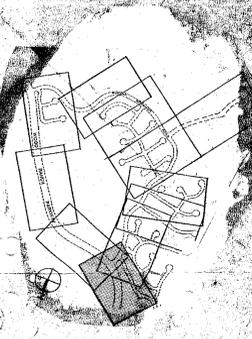

**\* PLANTING NOTE**  

**ASSESSMENT DISTRICT LIMITS**


